


- NOTES:
- 1. TREATMENT AREA CAN BE ADJUSTED TO ACCOMMODATE FINAL REST AREA LAYOUT. ALL STATE AND COUNTY OFFSETS MUST BE MET.
 - 2. FINAL LOCATION AND LAYOUT OF STRUCTURES WILL BE DETERMINED IN PHASE 2 OF THIS PROJECT.
 - 3. EXISTING UNDERGROUND SANITARY SEWER LINES AND ASSOCIATED TANKS AND DRAINFIELDS ARE SHOWN FOR INFORMATION ONLY. UNDERGROUND FACILITIES WERE NOT SURVEYED.
 - 4. CONCEPTUAL FACILITIES ARE APPROXIMATE.
 - 5. FINAL GRADING MUST DIVERT SURFACE WATER AWAY FROM WELLS.
 - 6. INSTALL FENCE ALONG NEW EASEMENT BOUNDARY LINE WITH A NEW CATTLE GUARD AT THE CAMPGROUND ACCESS ROAD.

LEGEND

PROPOSED PRIMARY DRAINFIELD SYSTEM

PROPOSED 100% REPLACEMENT AREA

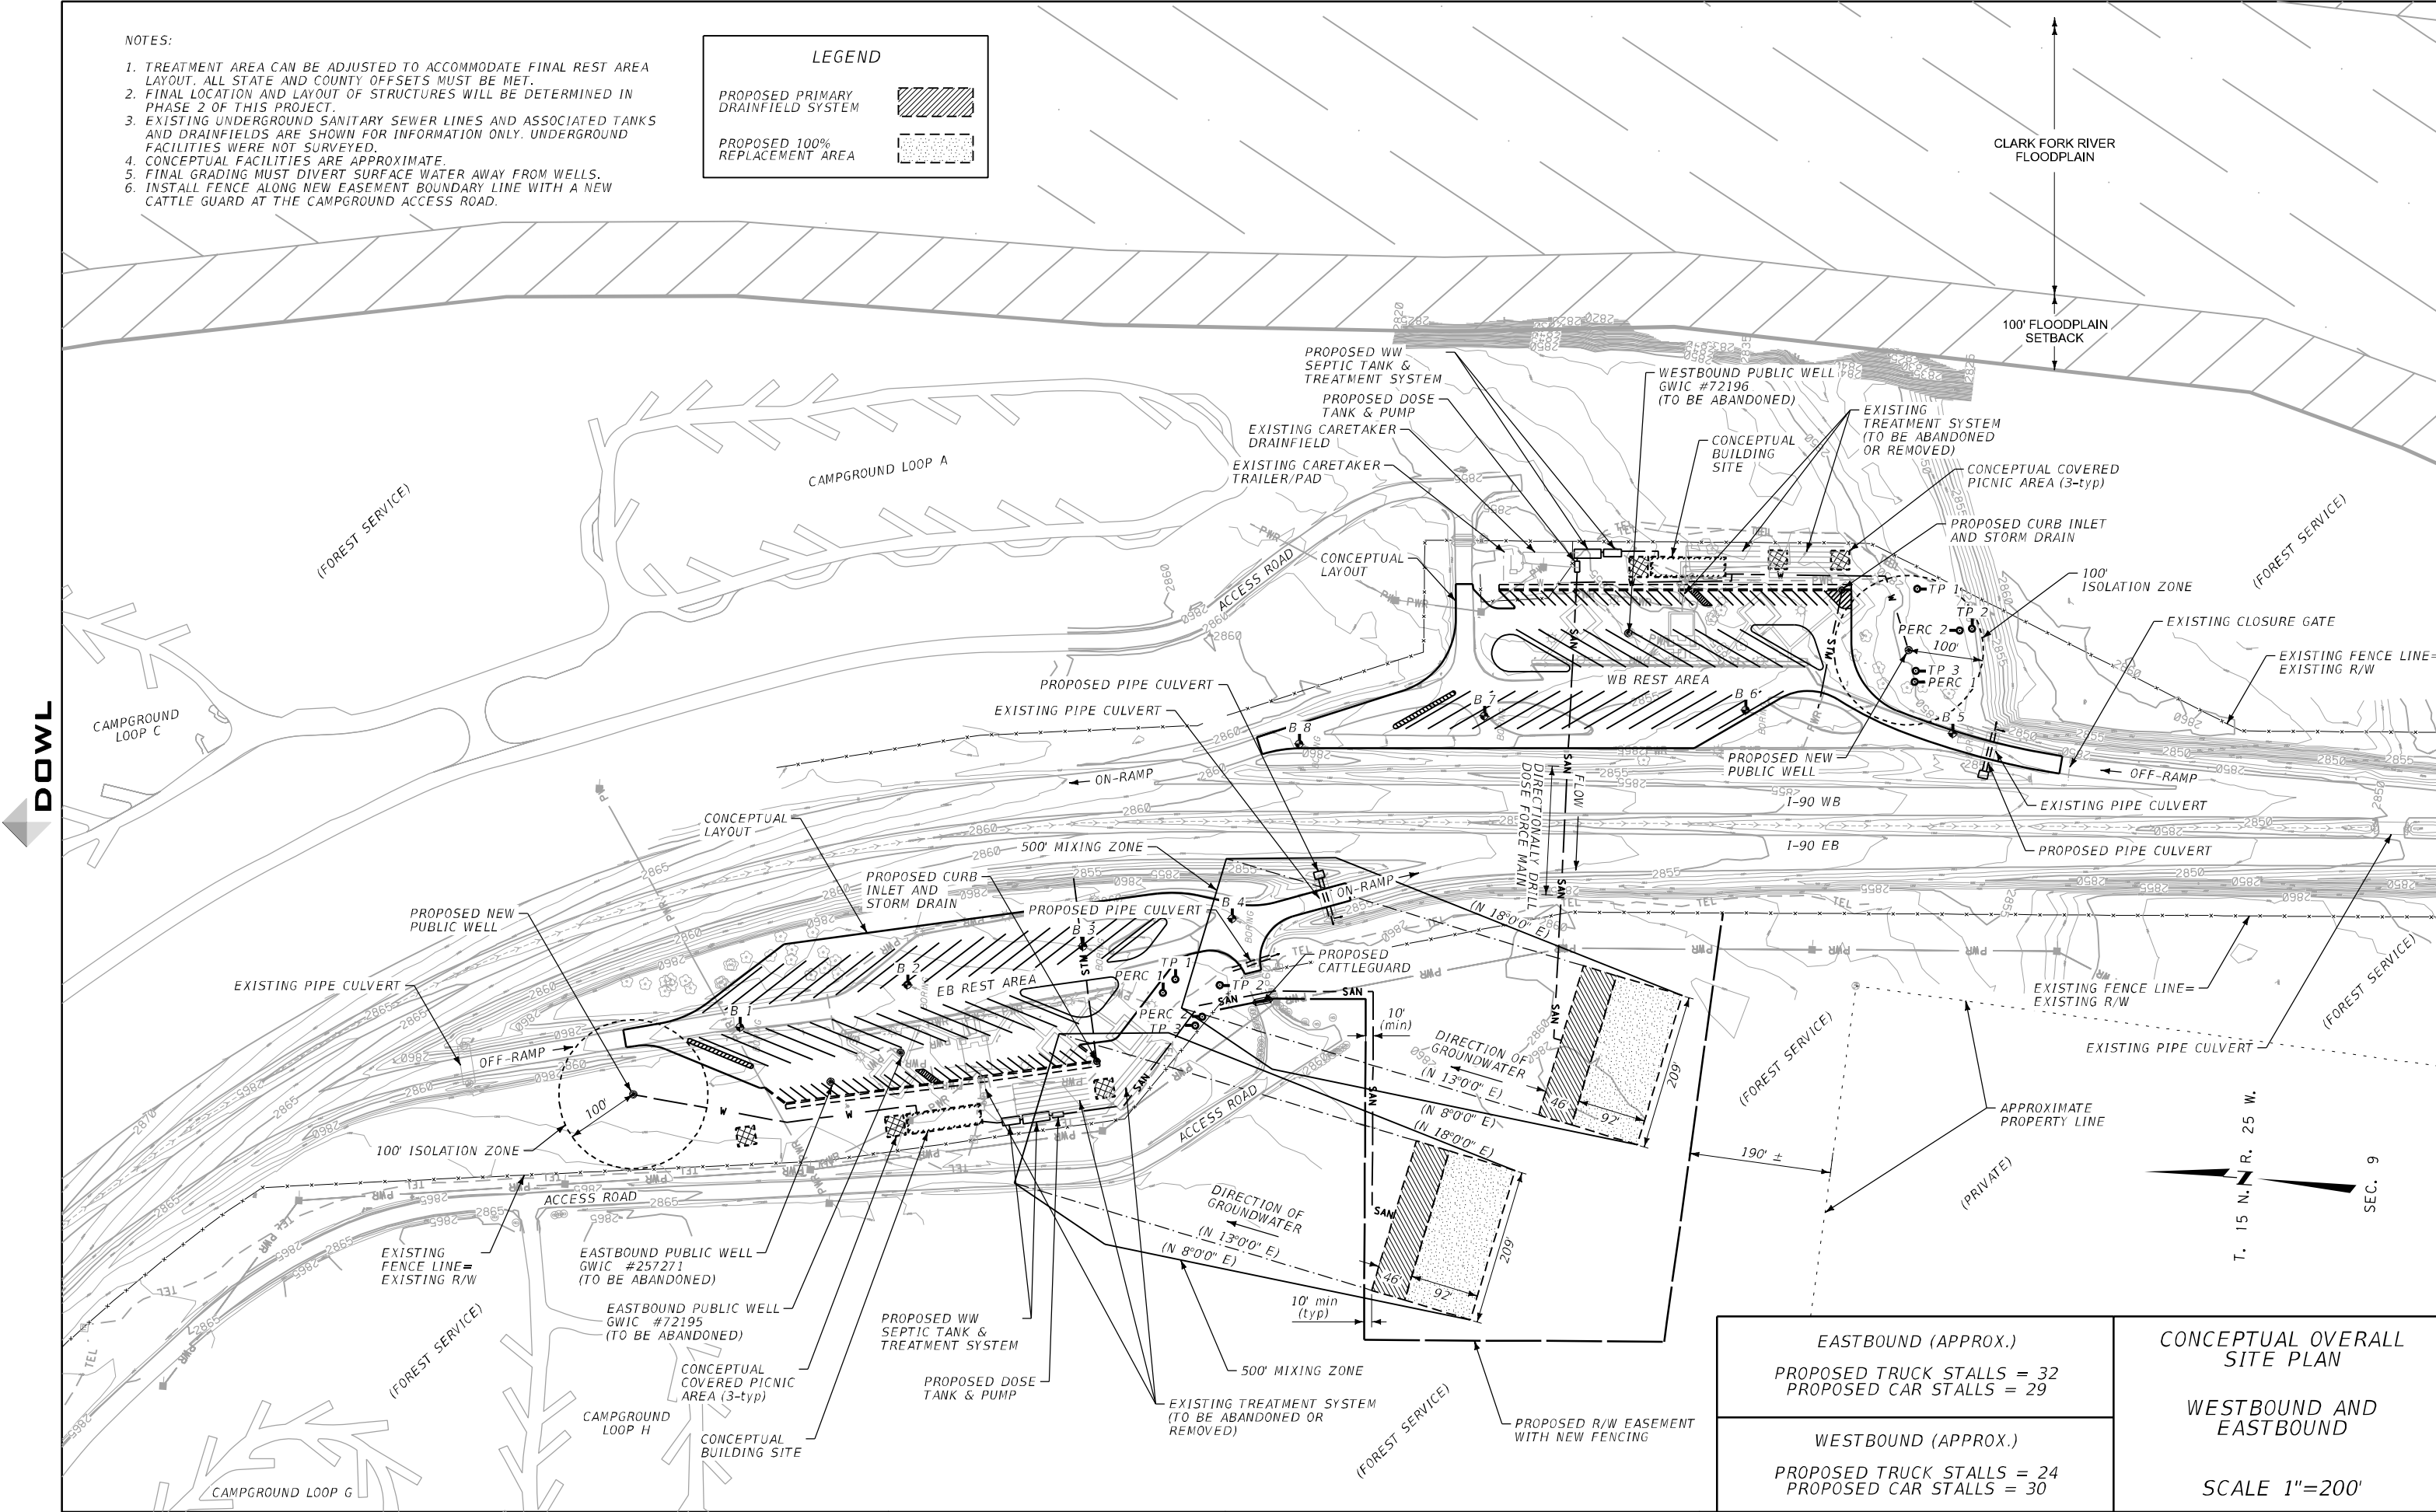

EASTBOUND (APPROX.)
PROPOSED TRUCK STALLS = 32
PROPOSED CAR STALLS = 29
WESTBOUND (APPROX.)
PROPOSED TRUCK STALLS = 24
PROPOSED CAR STALLS = 30

CONCEPTUAL OVERALL SITE PLAN

WESTBOUND AND EASTBOUND

SCALE 1"=200'