



**LEGEND**

- Access Location
- Highway Light
- Access Control Line
- Deficient Clear zone
- RQ'D =** Required Intersection Sight Distance
- ISD =** Intersection Sight Distance
- BGR =** Begin Guardrail
- EGR =** End Guardrail

NOTE: All horizontal curve information and vertical ramp information is shown. All other information represents a deficiency, unless otherwise noted.

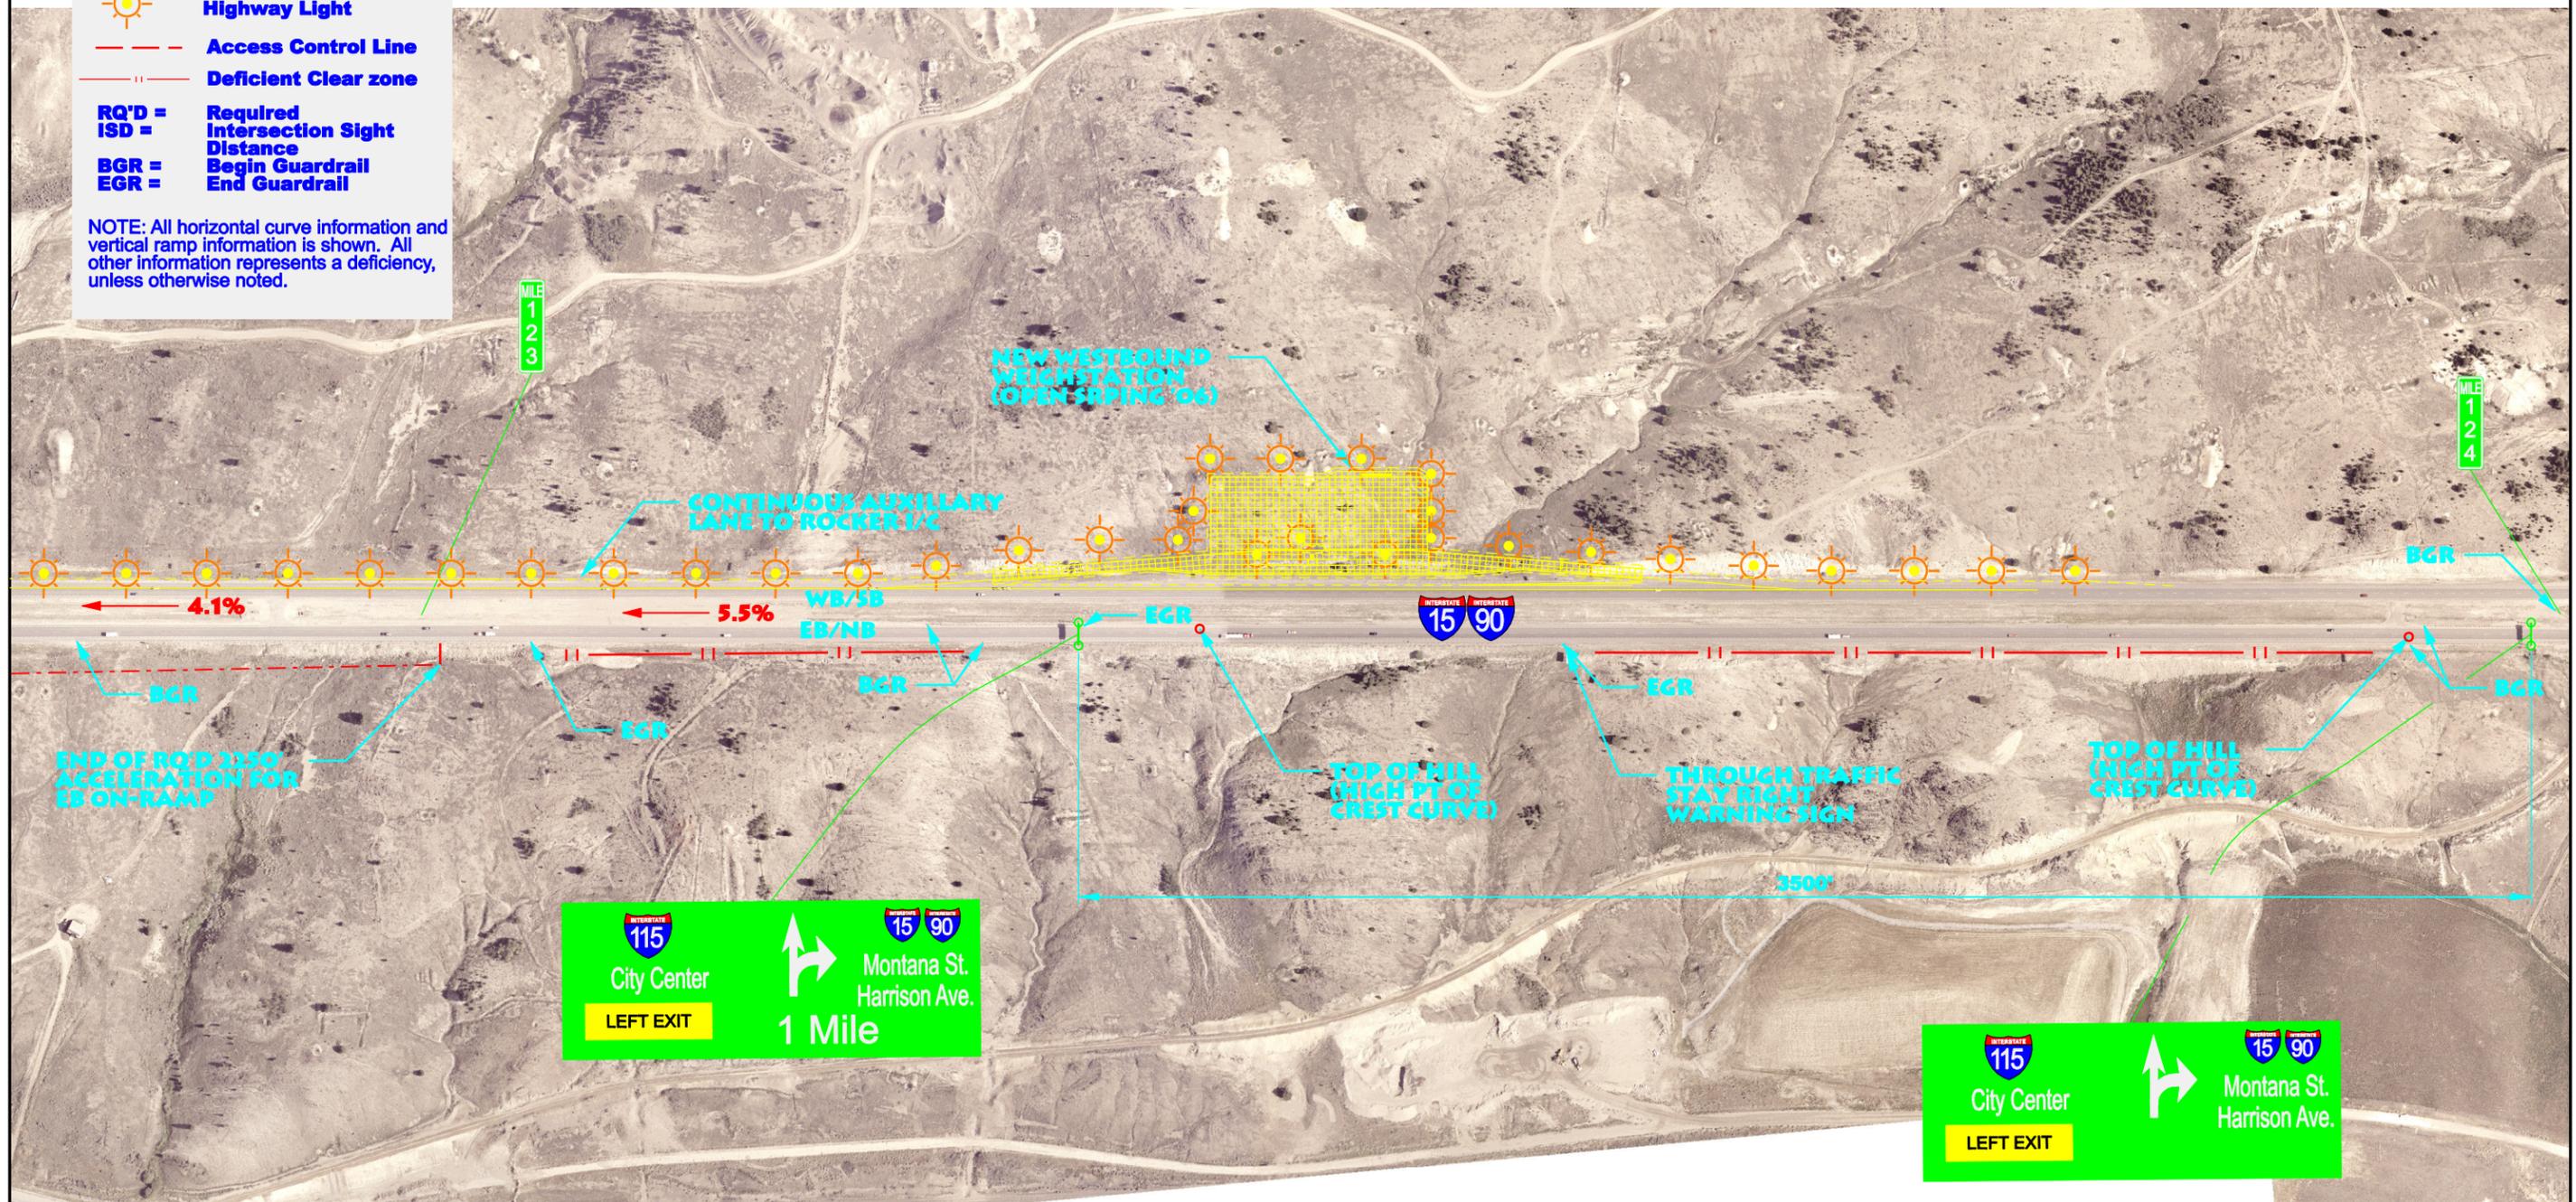

**BUTTE INTERSTATE TRAFFIC STUDY (CN 5098)**  
**EXISTING GEOMETRY FEATURES - MAINLINE SEGMENT 1 (M-1)**

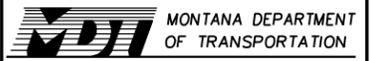

SCALE: 1"=400'

DATE: 01/2007

DRAWN BY: KAL

FIGURE: A - M1