
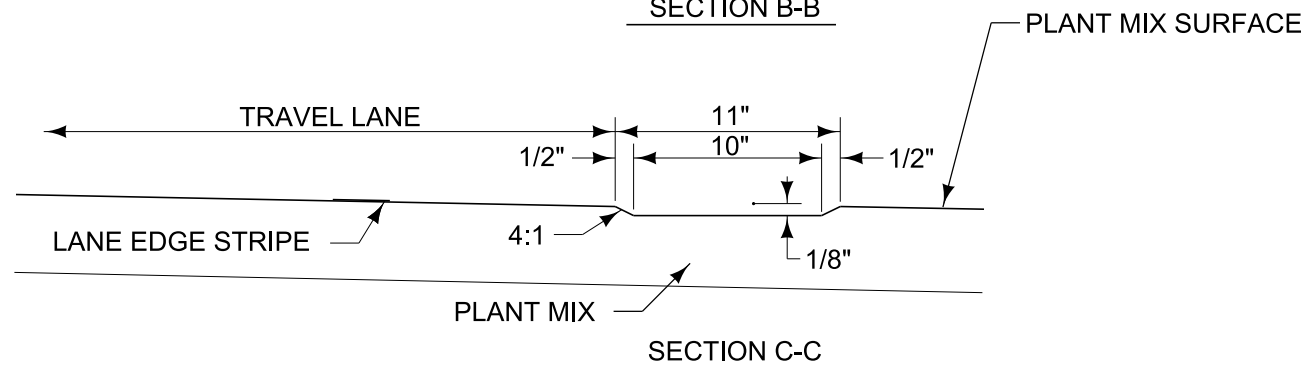
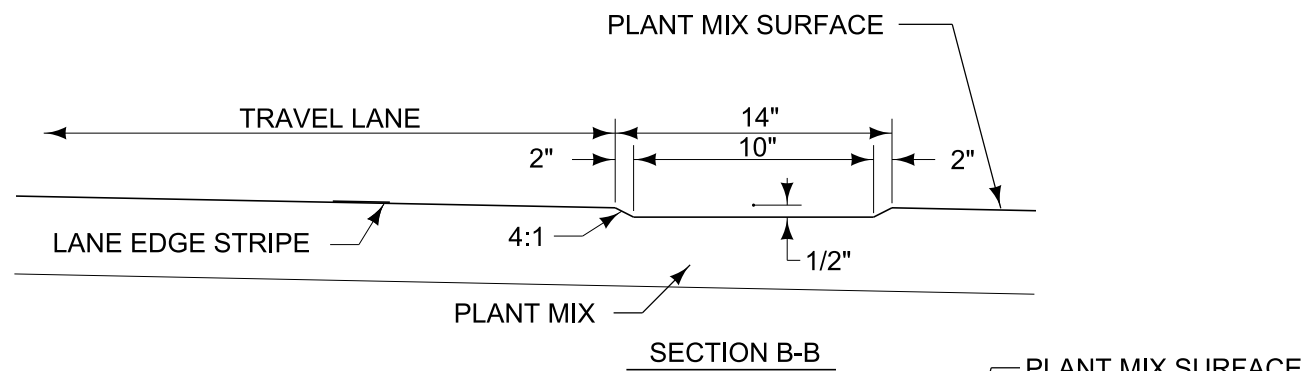
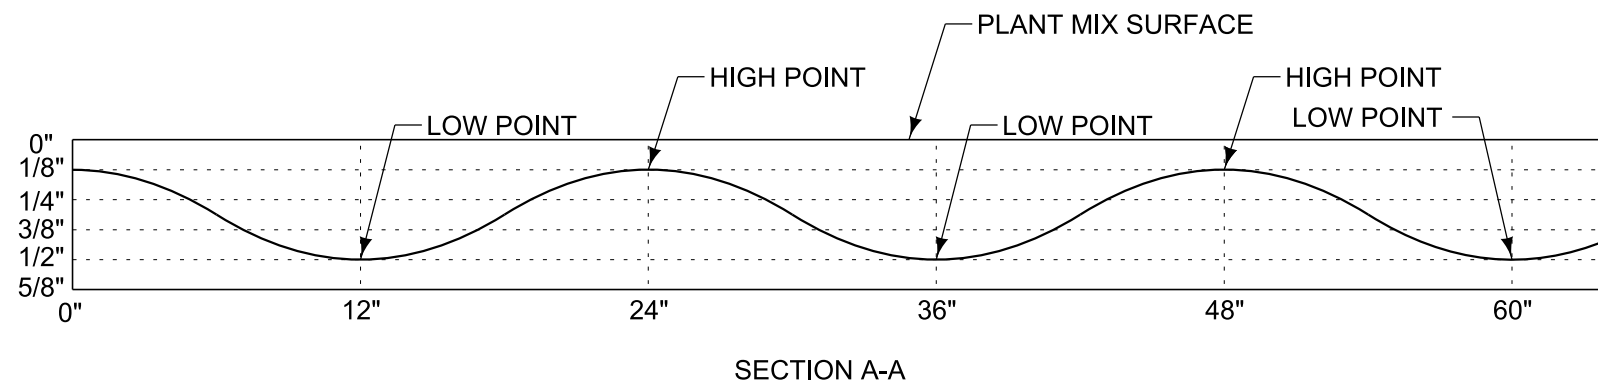
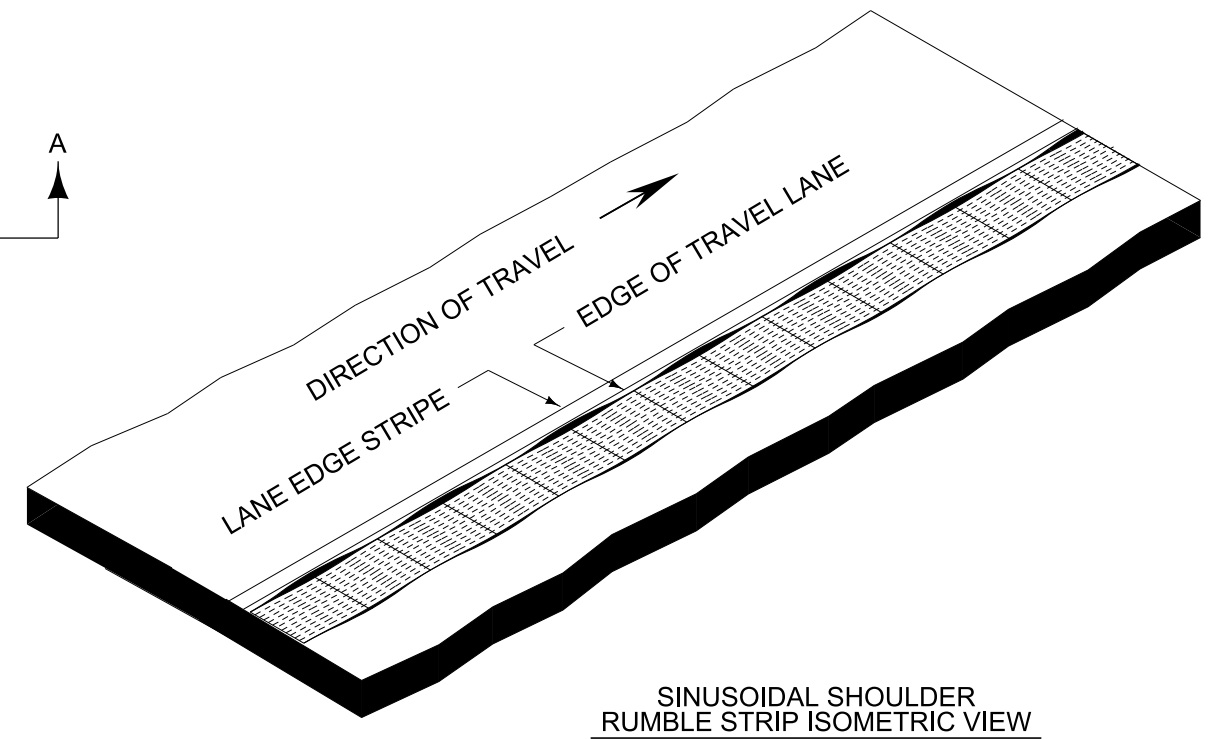


DETAIL

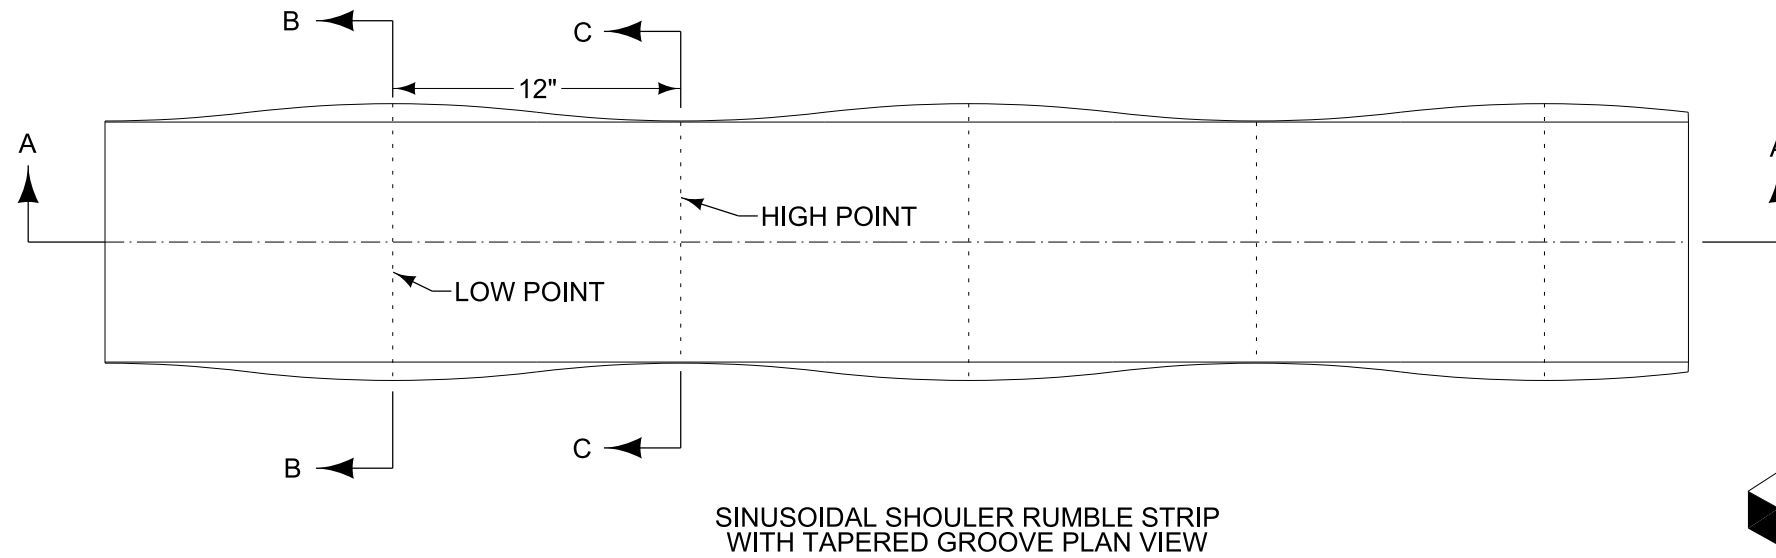

NOTES:

SEE DETAIL DRAWING 411-03 FOR REQUIREMENTS FOR INTERMITTENT RUMBLE STRIP SPACING AND DISCONTINUING RUMBLE STRIPS AT PUBLIC APPROACHES, INTERSTATE RAMPS AND GUARDRAIL RUNS.

DO NOT INSTALL SINUSOIDAL SHOULDER RUMBLE STRIPS ON CONCRETE BRIDGE DECKS AND CONCRETE BRIDGE APPROACH SLABS.

MINIMUM VERTICAL MILLING DEPTHS AND DIFFERENCE BETWEEN MILLING HIGH POINTS AND LOW POINTS SHOWN IN DETAIL. ADDITIONAL 1/8" DEPTH OF MILLING IS ALLOWABLE ON INSTALLATION OF SINUSOIDAL SHOULDER RUMBLE STRIP.

DETAIL

SINUSOIDAL SHOULDER RUMBLE STRIPS

NO SCALE