
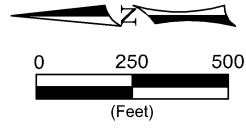


HARLOWTON

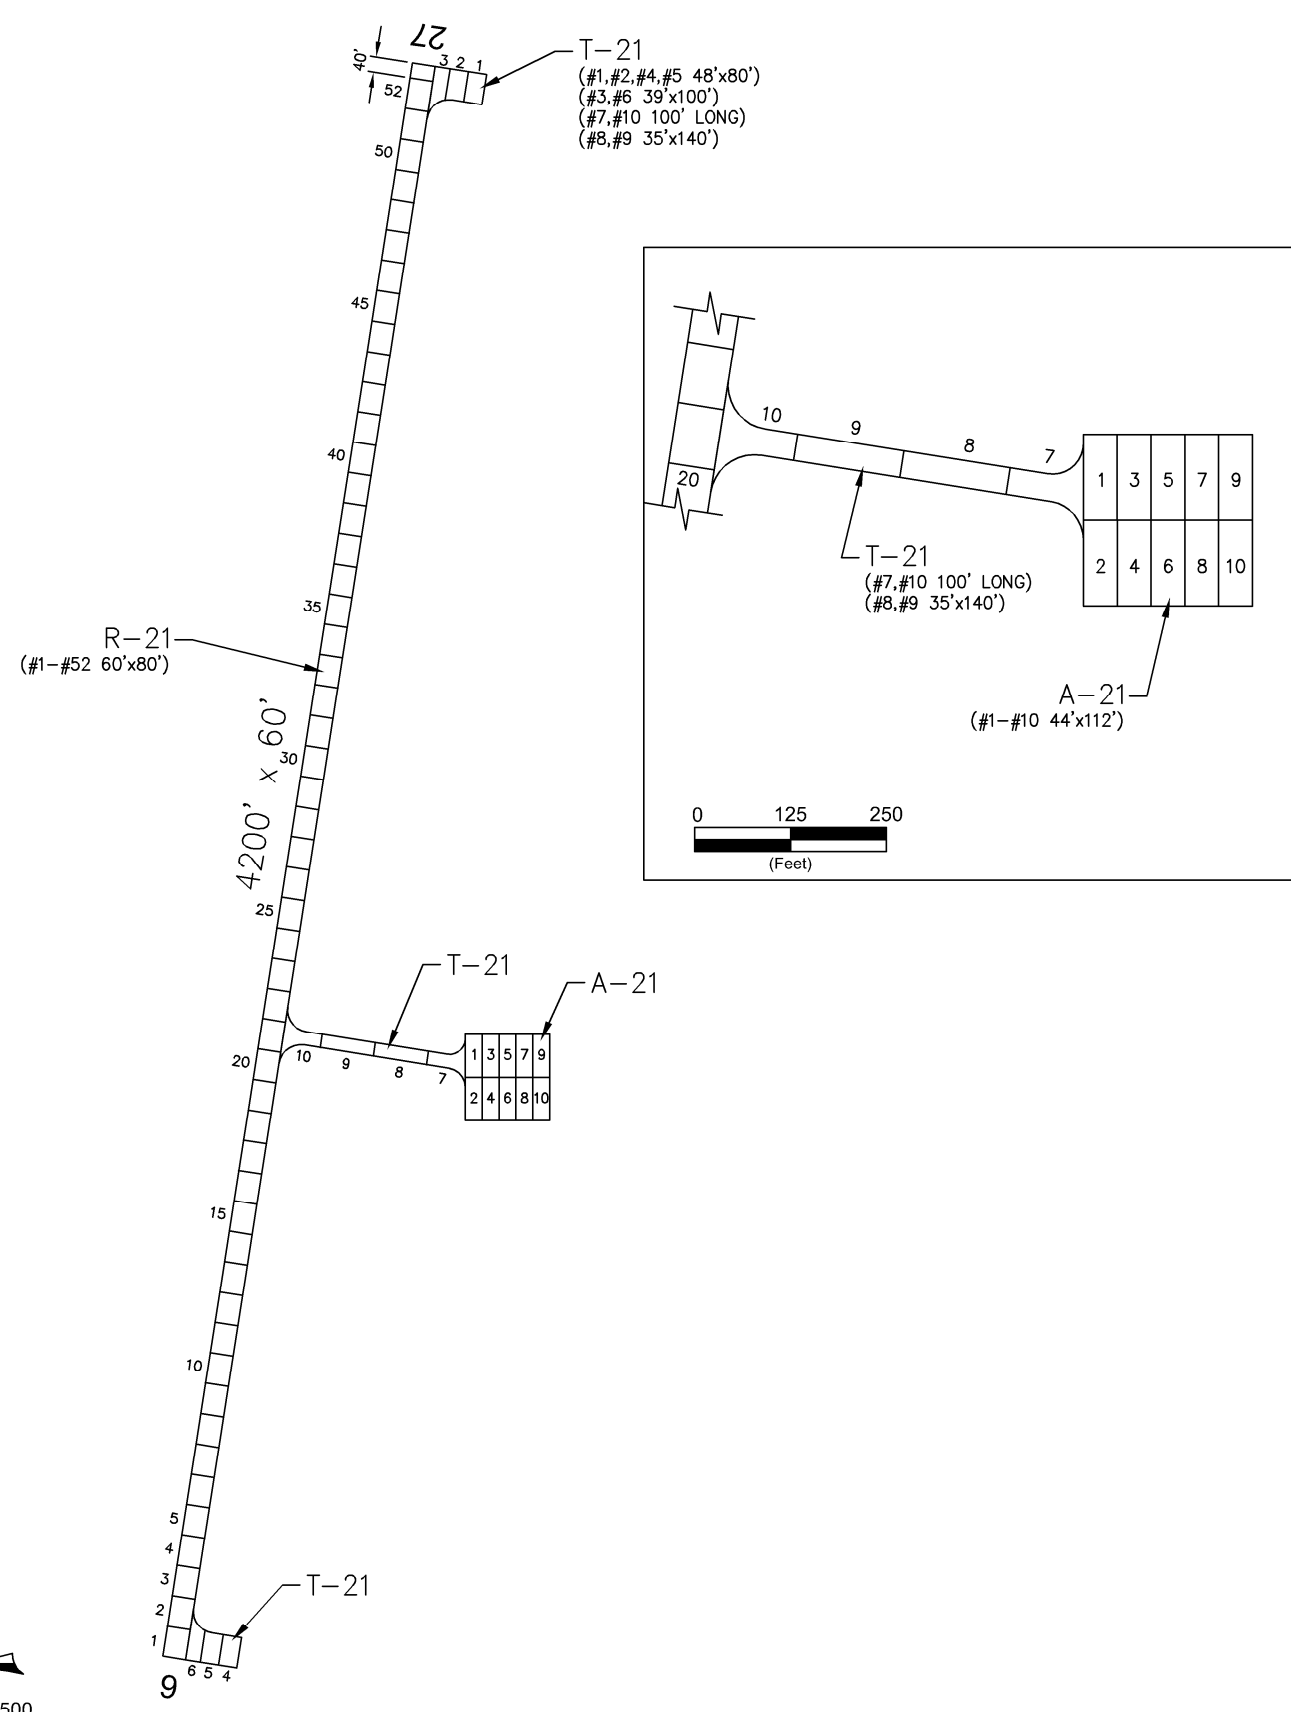

PAVEMENT STRENGTH SURVEY/PAVEMENT CONDITION SURVEY

PAVE. IDENT.	SOIL CLASS	SUB GRADE CLASS	SUBBASE COURSE	BASE COURSE	SURFACE COURSE	OVERLAY	PAVEMENT STRENGTH			REMARKS
							MAX. GROSS LOAD (LBS)			
							SINGLE	DUAL	DUAL TAN.	
RUNWAYS										
R-21		CBR=2.5		2.5"P-208,10"P-207	3" P-401		12,500			1
TAXIWAYS										
T-21		CBR=2.5		9" P-208	3" P-401		12,500			1
APRONS										
A-21		CBR=2.5		9" P-208	3" P-401		12,500			1

REMARKS:

AIP-01, 1997, REHABILITATE AND WIDEN RUNWAY; REHABILITATE TAXIWAY AND APRON.
 AIP-02, 2002, CRACK SEAL, FOG SEAL, AND REMARK ALL PAVEMENTS.
 AIP-003-2006, CRACK SEAL, FOG SEAL, AND REMARK ALL PAVEMENTS [INSPECTED PRIOR TO PROJECT].
 1. AIP-006-2015, RECONSTRUCT RUNWAY, TAXIWAY, AND APRON (2016 CONSTRUCTION).

LEGEND <input type="checkbox"/> 2003 SURVEY AREA (N/A) <input type="checkbox"/> 2006 SURVEY AREA (N/A) <input type="checkbox"/> 2009 SURVEY AREA (N/A) <input type="checkbox"/> 2012 SURVEY AREA (N/A) <input checked="" type="checkbox"/> 2015 SURVEY AREA (NOT SURVEYED) <input type="checkbox"/> MAINTAIN: PCI > 60 <input type="checkbox"/> TRANSITION: PCI 45 TO 60 <input type="checkbox"/> RECONSTRUCT: PCI < 45	DATE OF PAVEMENT STRENGTH SURVEY: SEPT. 23, 1987	MONTANA AVIATION SYSTEM PLAN 2015 UPDATE - PAVEMENT CONDITION INDEXES WHEATLAND COUNTY AIRPORT (HWQ)
	EVALUATED BY: C. NEW	
	DATE OF MOST RECENT PAVEMENT CONDITION SURVEY: AUG. 30, 2012	Date: DECEMBER 2015
	EVALUATED BY: S. BROWN	Prepared For: MONTANA DEPARTMENT OF TRANSPORTATION
	LOCATION: HARLOWTON MONTANA	Prepared By: RPA Robert Peccia & Associates, Inc.

HARLOWTON