


PARCEL	NAME	ADDRESS	OWNERSHIP																SHEET NO.
			TOTAL AREA		GROSS R/W AREA		EX. EASE. AREA		NET AREA		REMAINDER				CONST. PMT. AREA		EASE. AREA		
			METRIC	ENGLISH	METRIC	ENGLISH	METRIC	ENGLISH	METRIC	ENGLISH	LEFT		RIGHT		METRIC	ENGLISH	METRIC	ENGLISH	
1	DEPARTMENT OF FISH & GAME	HELENA, MT	146.851 ha	115.77 Ac	1.323 ha	3.27 Ac	0.471 ha	1.16 Ac	0.852 ha	2.11 Ac									
2	UNKNOWN				0.424 ha	1.05 Ac	0.039 ha	0.10 Ac	0.385 ha	0.95 Ac									
3	DNRC - STATE OF MONTANA	HELENA, MT			0.629 ha	1.55 Ac			0.629 ha	1.55 Ac									
4	DEPARTMENT OF FISH & GAME	HELENA, MT	4.978 ha	12.30 Ac	0.490 ha	1.22 Ac	0.249 ha	0.62 Ac	0.241 ha	0.60 Ac			4.488 ha	11.08 Ac					
5	McELROY & WILKEN, INC.	801 WHITEFISH STAGE ROAD, KALISPELL, MT 59901	4.808 ha	11.88 Ac	0.190 ha	0.47 Ac			0.190 ha	0.47 Ac	4.618 ha	11.41 Ac							
6	ROY C. & BARBARA L. ALBERTUS, TRUSTEES OF THE ALBERTUS FAMILY TRUST	1250 HOLT STAGE ROAD, KALISPELL, MT 59901	1.607 ha	3.97 Ac	0.332 ha	0.82 Ac			0.332 ha	0.82 Ac			1.275 ha	3.15 Ac					
7	LINDA M. deYONG & RONDA K. HUGGINS, REVOCABLE TRUST	360 WILLOW GLEN DRIVE, KALISPELL, MT 59901	56.033 ha	138.46 Ac	0.112 ha	0.28 Ac			0.112 ha	0.28 Ac	55.921 ha	138.18 Ac							

STATE	RIGHT OF WAY ID.	SHEET NO.	TOTAL SHEETS
MONTANA	BR 9015(44)	2	2
PROJECT NUMBER 4229-044			
FLATHEAD R - 3 KM E OF KALISPELL			

* EASEMENT TO BE ACQUIRED IN THE NAME OF FLATHEAD COUNTY

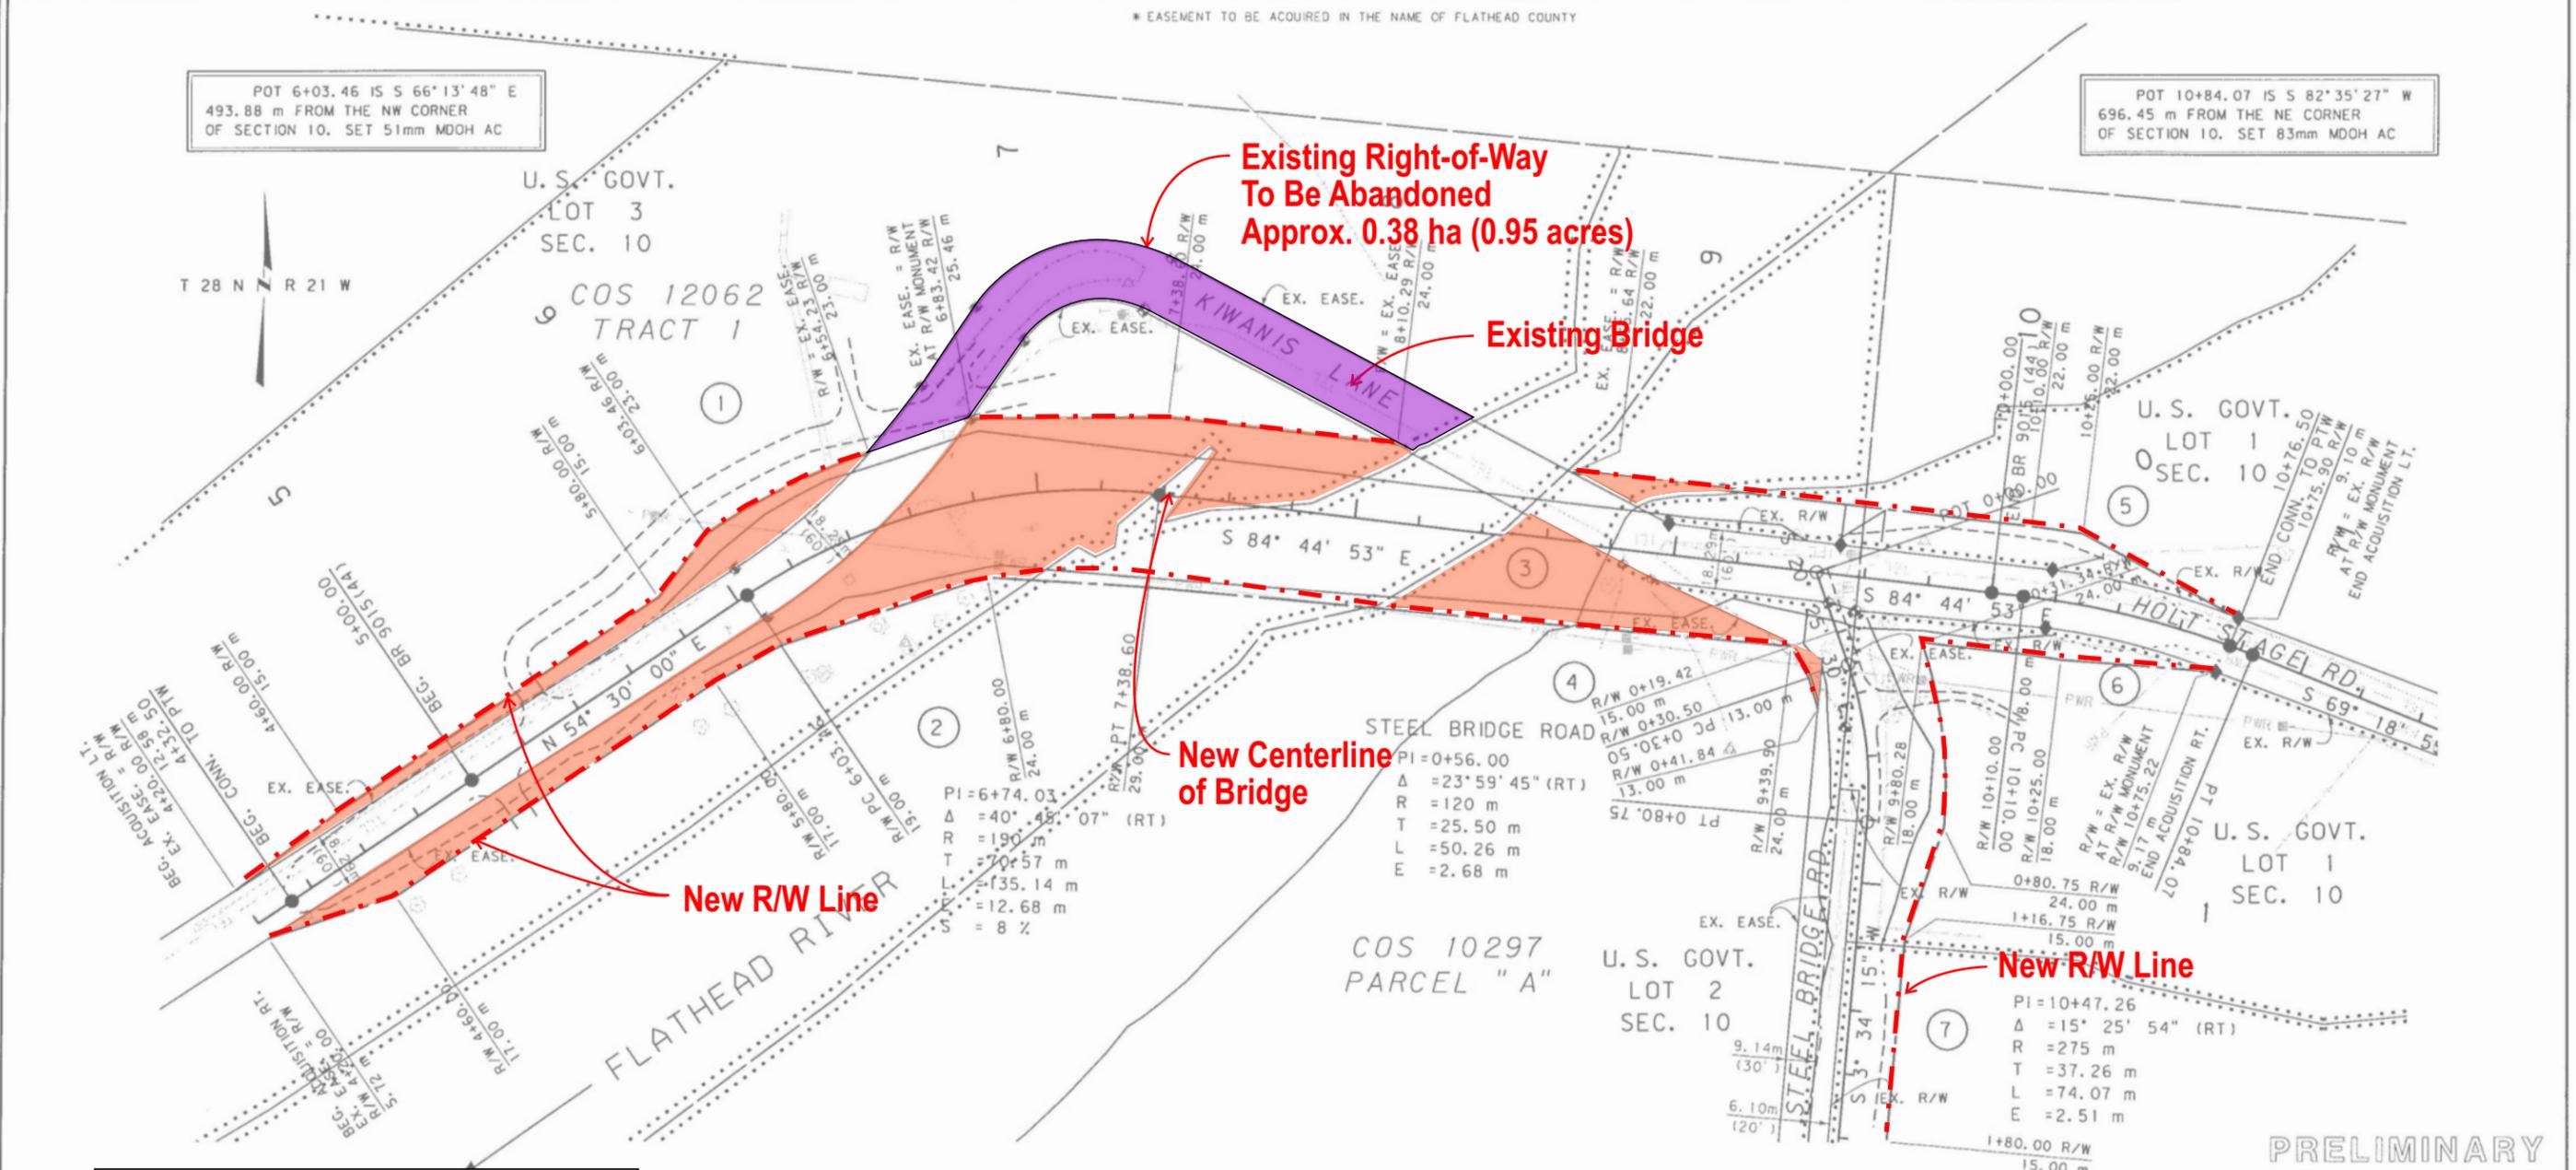

Area of New Right-of-Way Acquisition from Old Steel Bridge FAS
Approx. 1.09 ha (2.71 acres)

BACKSLOPE LIMITS INCLUDE ROUNDING
CONSTRUCTION LIMITS: CUT SECTION TOE OF FILL
FHWA/DOT APPROVAL APP'L 11-12-02
MAP REVISED

PRELIMINARY

Figure 4
Impacts to Old Steel Bridge FAS