


Excess Land Sale – NKN US Hwy 93 S, Lakeside, MT
F 191-E, Pablos-Rollins, X068-E00-000, Parcels GP-Dean & GP Wooley-Sr
AKA – Old Lakeside Maintenance Site

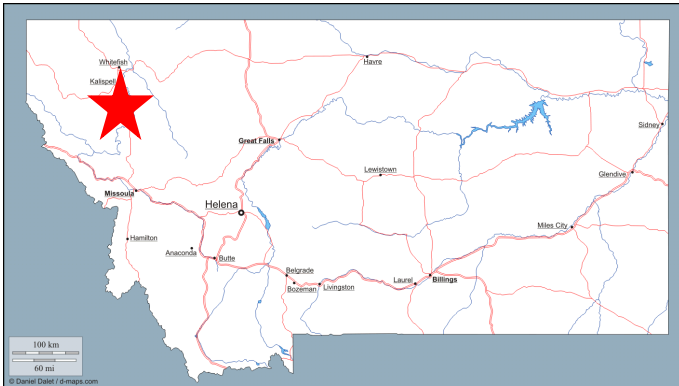

= Subject Property Location




= Approximate Property Boundary
(3.89 acres±)




= Tract 1a (1.83 acres±) on COS # 23163



= Tract 1b (2.06 acres±) on COS # 23163

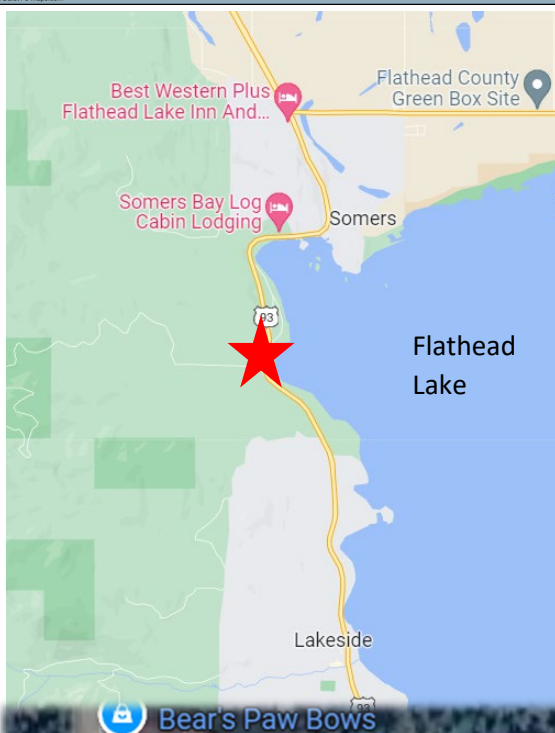

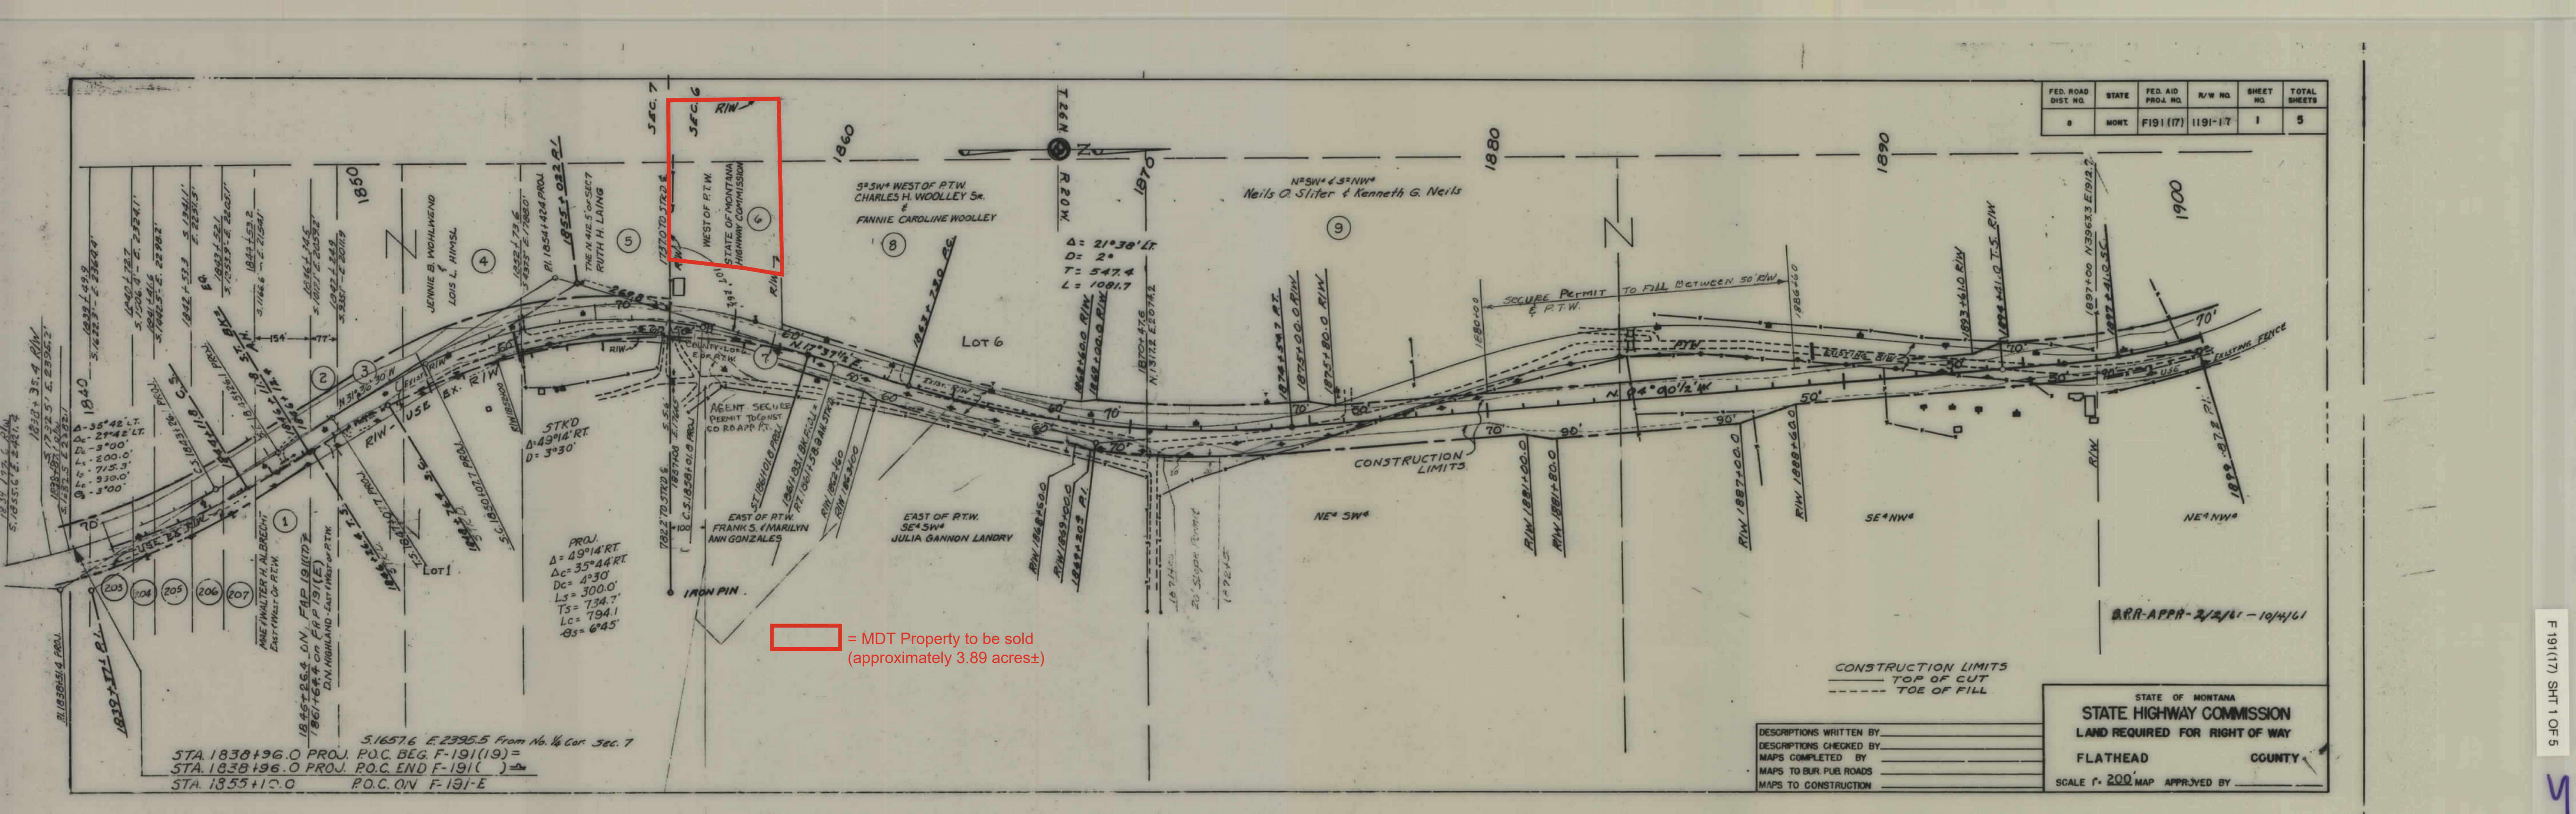

FED. ROAD DIST. NO.	STATE	FED. AID PROJ. NO.	R/W NO.	SHEET NO.	TOTAL SHEETS
8	MONT.	F191(17)	1191-17	1	5

DESCRIPTIONS WRITTEN BY _____
DESCRIPTIONS CHECKED BY _____
MAPS COMPLETED BY _____
MAPS TO BUR. PUB. ROADS _____
MAPS TO CONSTRUCTION _____

STATE OF MONTANA
STATE HIGHWAY COMMISSION
LAND REQUIRED FOR RIGHT OF WAY
FLATHEAD COUNTY
SCALE 1" = 200' MAP APPROVED BY _____

[Red Box] = MDT Property to be sold
(approximately 3.89 acres±)

B.R.R.-APPR-2/2/61-10/4/61