


DETAIL

Mass Haul Diagram

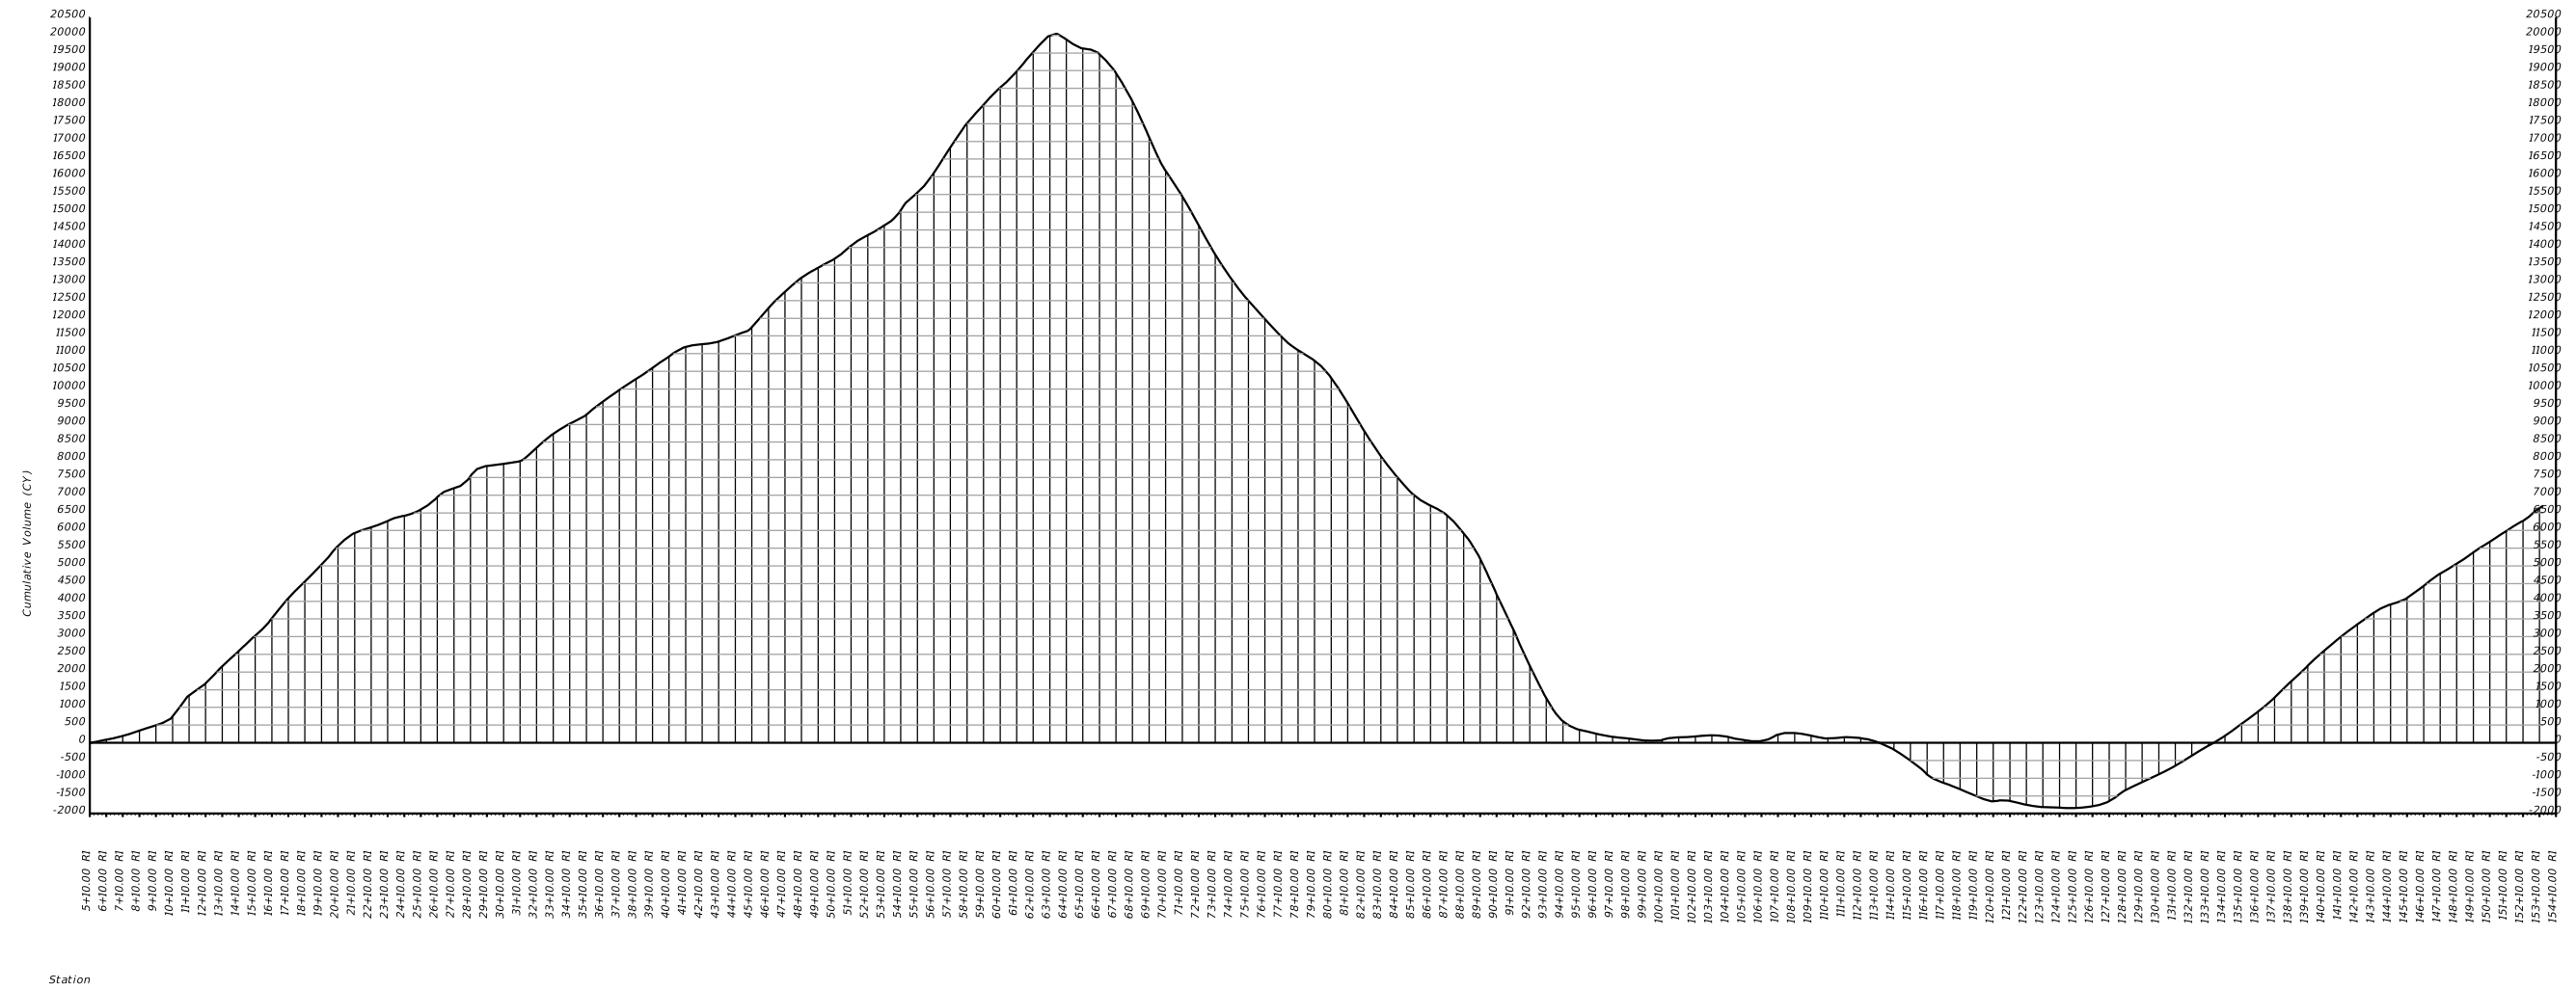

NOTE: ADD GRADING NOT INCLUDED
SUBEX. INCLUDED AS EXCAVATION

MASS DIAGRAM
(MAINLINE ONLY)

NO SCALE