


DETAIL

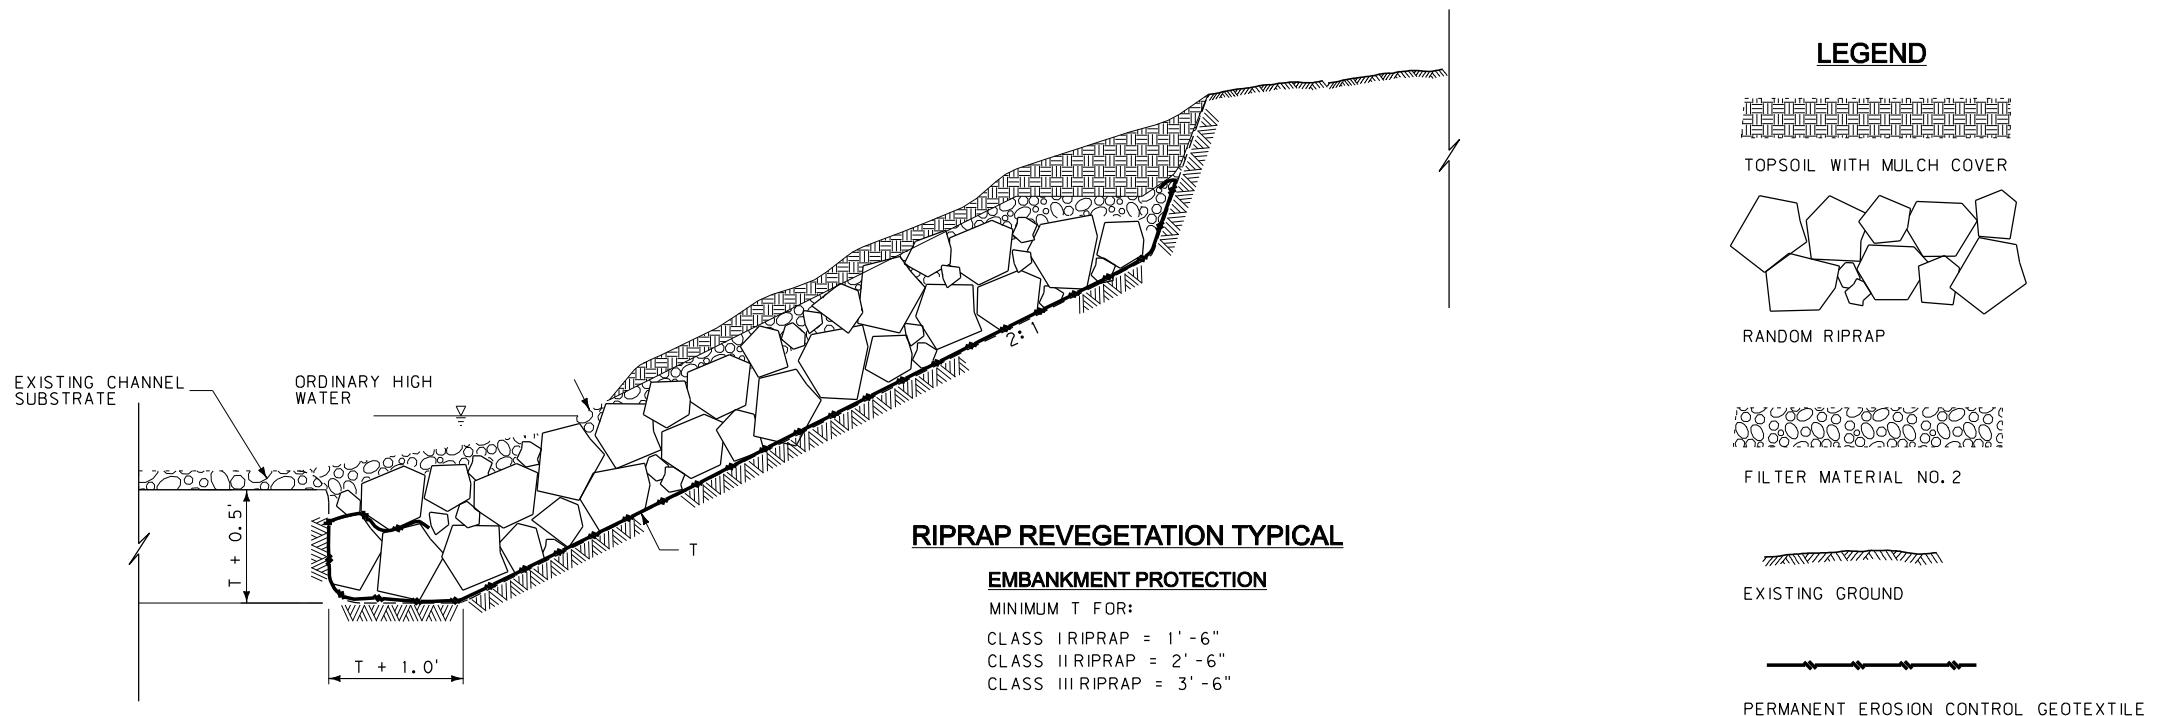

NOTES:

FILL RIPRAP Voids WITH FILTER MATERIAL NO. 2, OR A MATERIAL OF SIMILAR GRADATION OBTAINED ON SITE TO PROVIDE A UNIFORM SURFACE FOR THE PLACEMENT OF TOPSOIL, AS APPROVED BY THE ENGINEER.

PLACE TOPSOIL WITH A MINIMUM THICKNESS OF 8".

THIS DETAIL IS TO BE USED AS A VISUAL GUIDE FOR RIPRAP REVEGETATION. REFER TO THE PLAN SHEETS AND CROSS SECTIONS FOR SPECIFIC ELEVATIONS AND GEOMETRIC CONFIGURATION OF THE RIPRAP LAYOUT.

REFER TO THE SPECIAL PROVISIONS FOR PLANTING AND SEEDING SPECIFICATIONS.

**RIPRAP REVEGETATION
DETAIL**