


PRELIMINARY PLANS FROM JANUARY 23, 2020 OPEN HOUSE

LEGEND:

- EXISTING CENTERLINE:
- EXISTING PAVEMENT EDGE:
- EXISTING RIGHT-OF-WAY:
- OWNERSHIP DOTS:
- PROPOSED CENTERLINE:
- PROPOSED SHOULDER EDGE:
- PROPOSED PAVEMENT EDGE:
- PROPOSED FILL CONSTRUCTION LIMITS:
- PROPOSED CUT CONSTRUCTION LIMITS:
- TENTATIVE RIGHT-OF-WAY:

PALISADES
LIVESTOCK

LLOYD & MALINDA COWGER

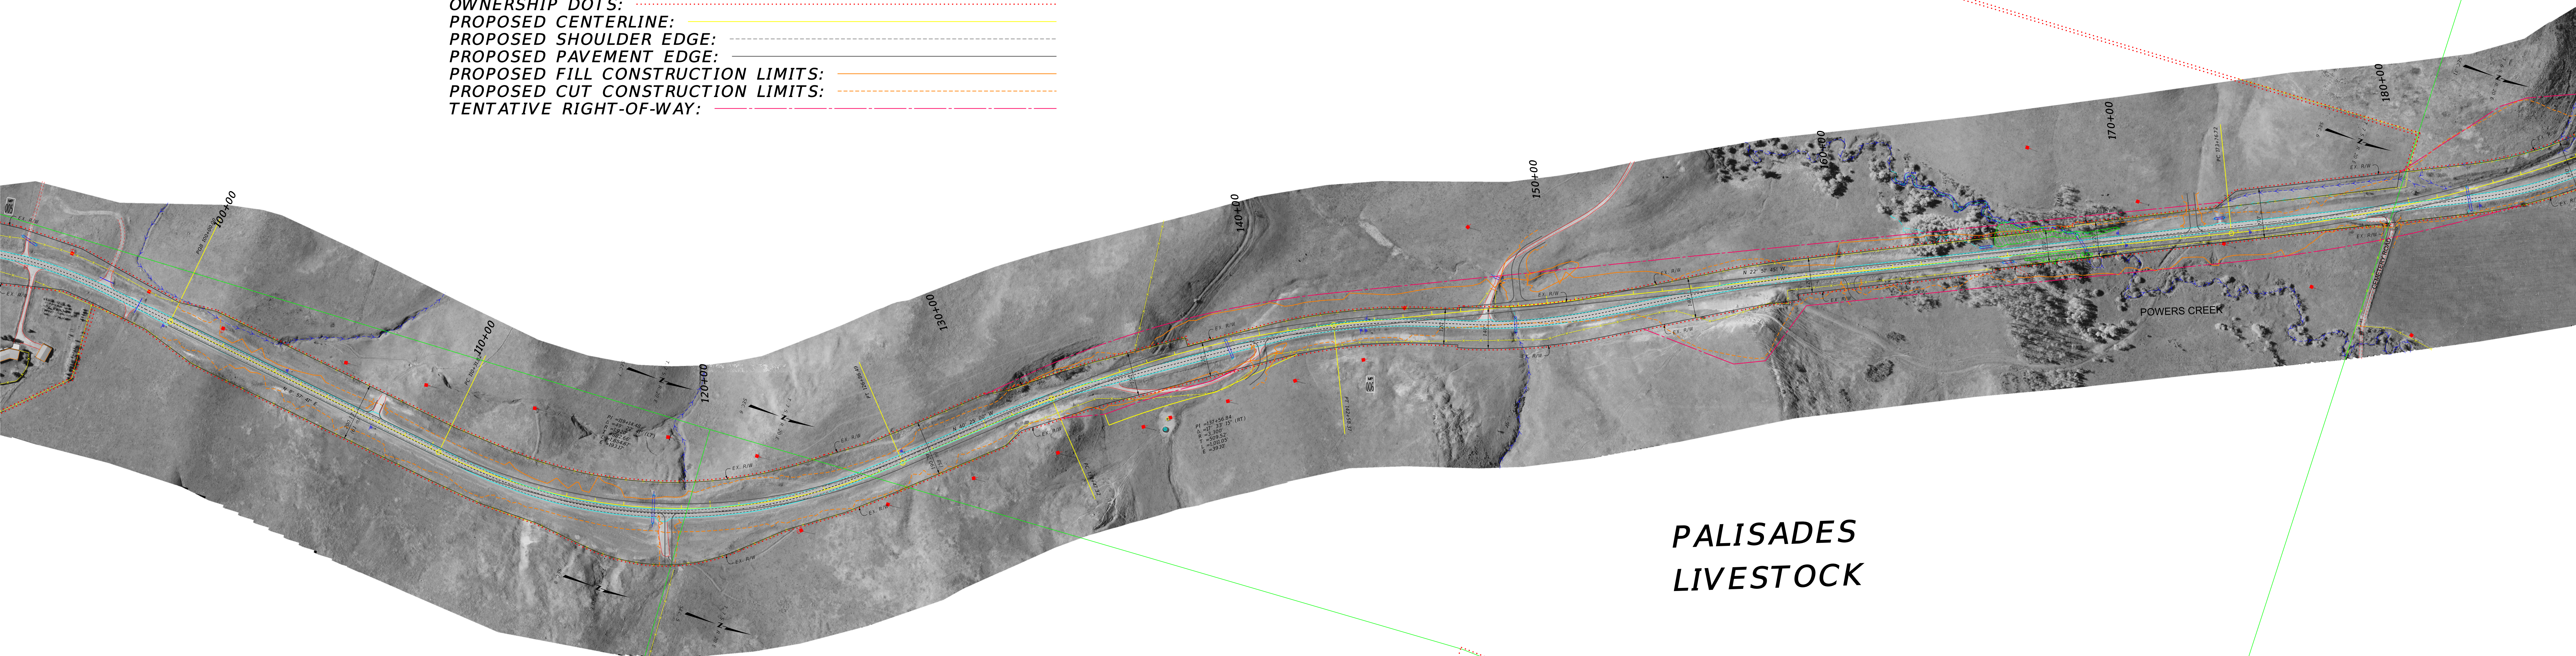

PALISADES
LIVESTOCK

PALISADES
LIVESTOCK

DRAPER
RANCH

STPP 78-1(24)5
NW OF RED LODGE - NW
[UPN 8540000]

PRELIMINARY PLANS FROM JANUARY 23, 2020 OPEN HOUSE

LEGEND:

- EXISTING CENTERLINE:
- EXISTING PAVEMENT EDGE:
- EXISTING FENCE LINE:
- EXISTING RIGHT-OF-WAY:
- OWNERSHIP DOTS:
- PROPOSED CENTERLINE:
- PROPOSED SHOULDER EDGE:
- PROPOSED PAVEMENT EDGE:
- PROPOSED FILL CONSTRUCTION LIMITS:
- PROPOSED CUT CONSTRUCTION LIMITS:
- TENTATIVE RIGHT-OF-WAY:

LLOYD & MALINDA COWGER

PALISADES
LIVESTOCK


ELLIS CATTLE
COMPANY

PALISADES
LIVESTOCK


LLOYD & MALINDA COWGER

PALISADES
LIVESTOCK

STPP 78-1(24)5
NW OF RED LODGE - NW
[UPN 8540000]

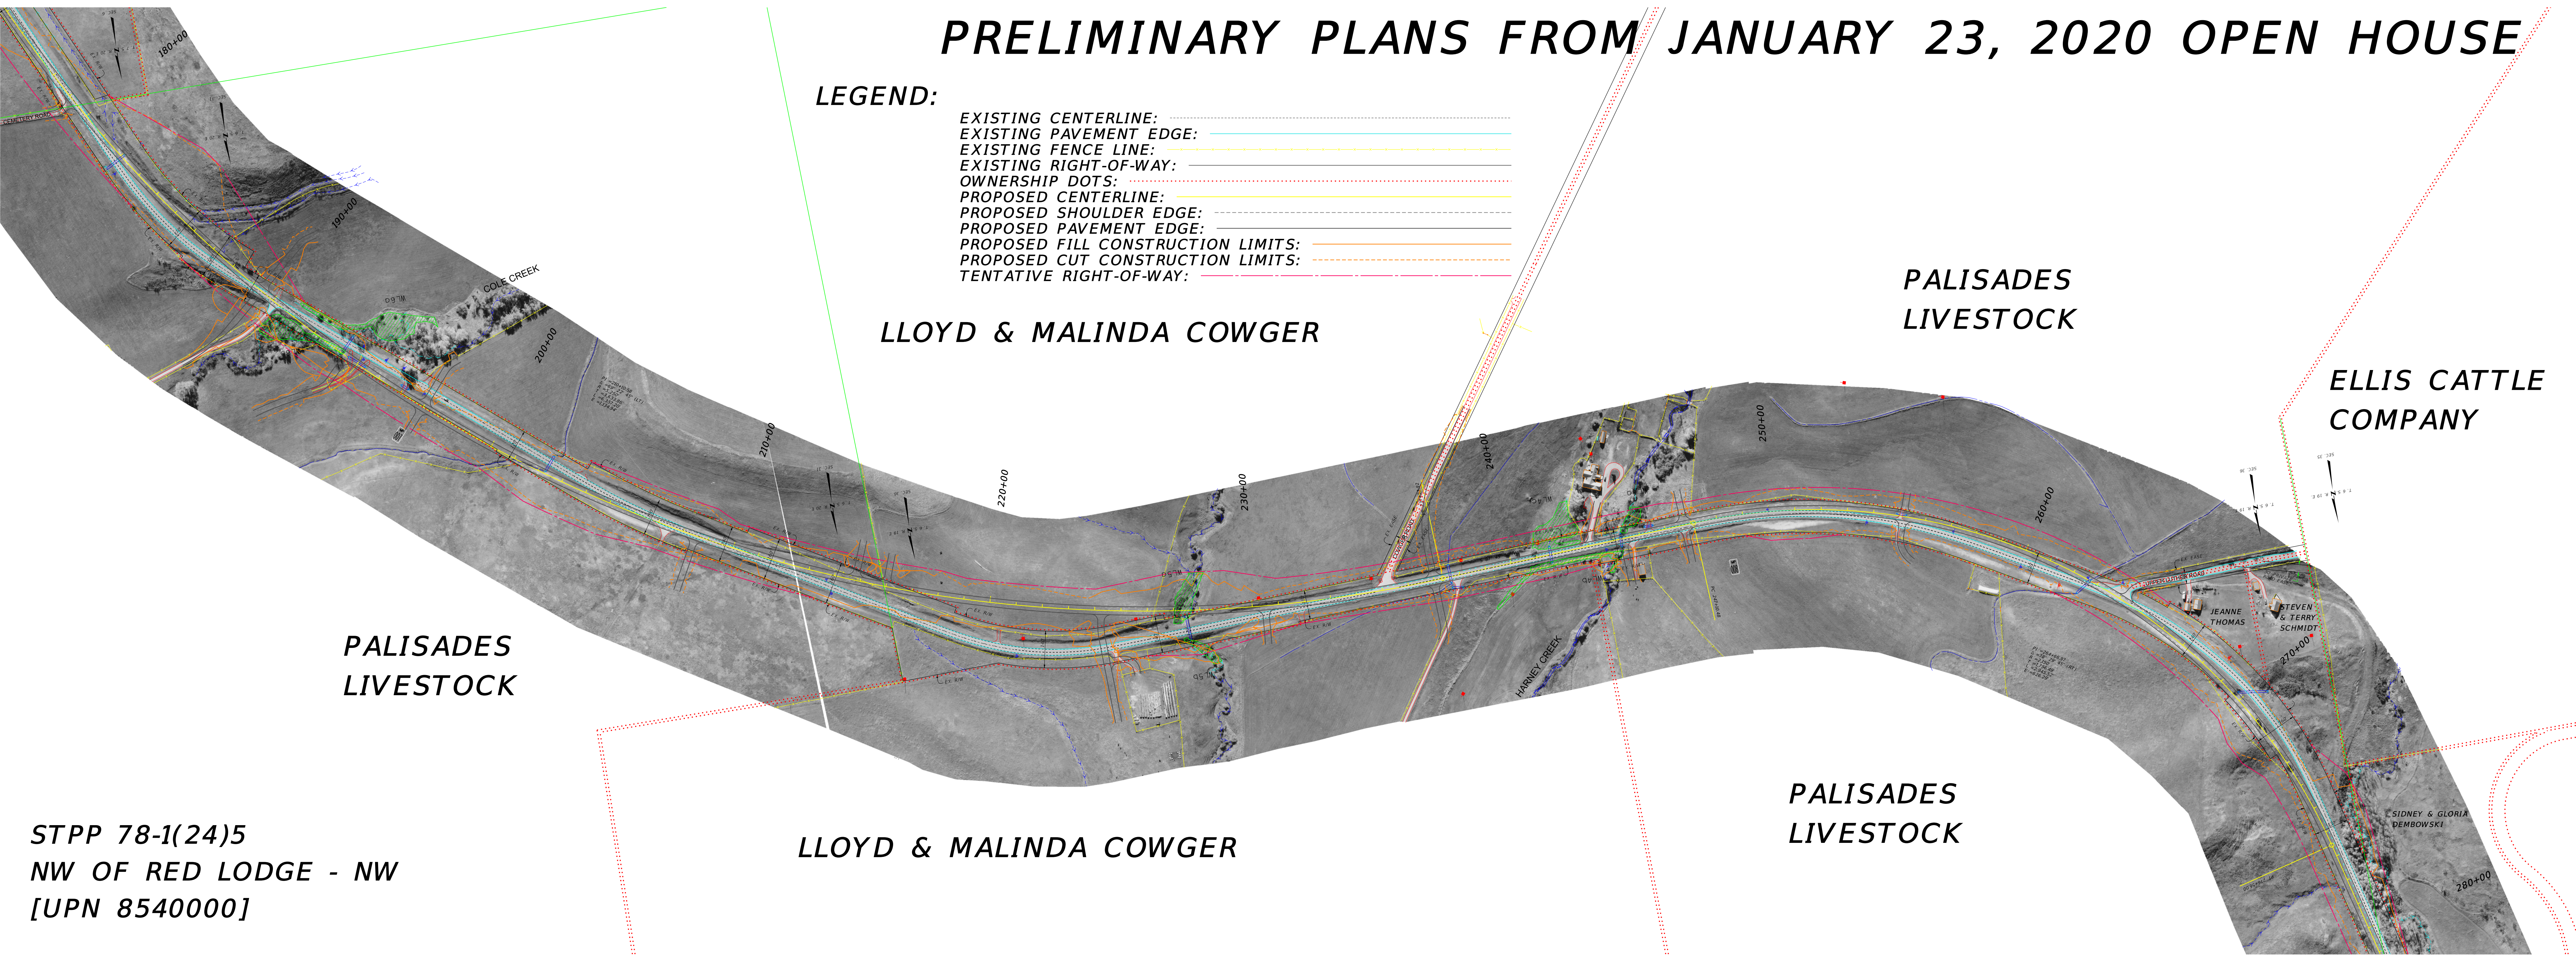

PRELIMINARY PLANS FROM JANUARY 23, 2020 OPEN HOUSE

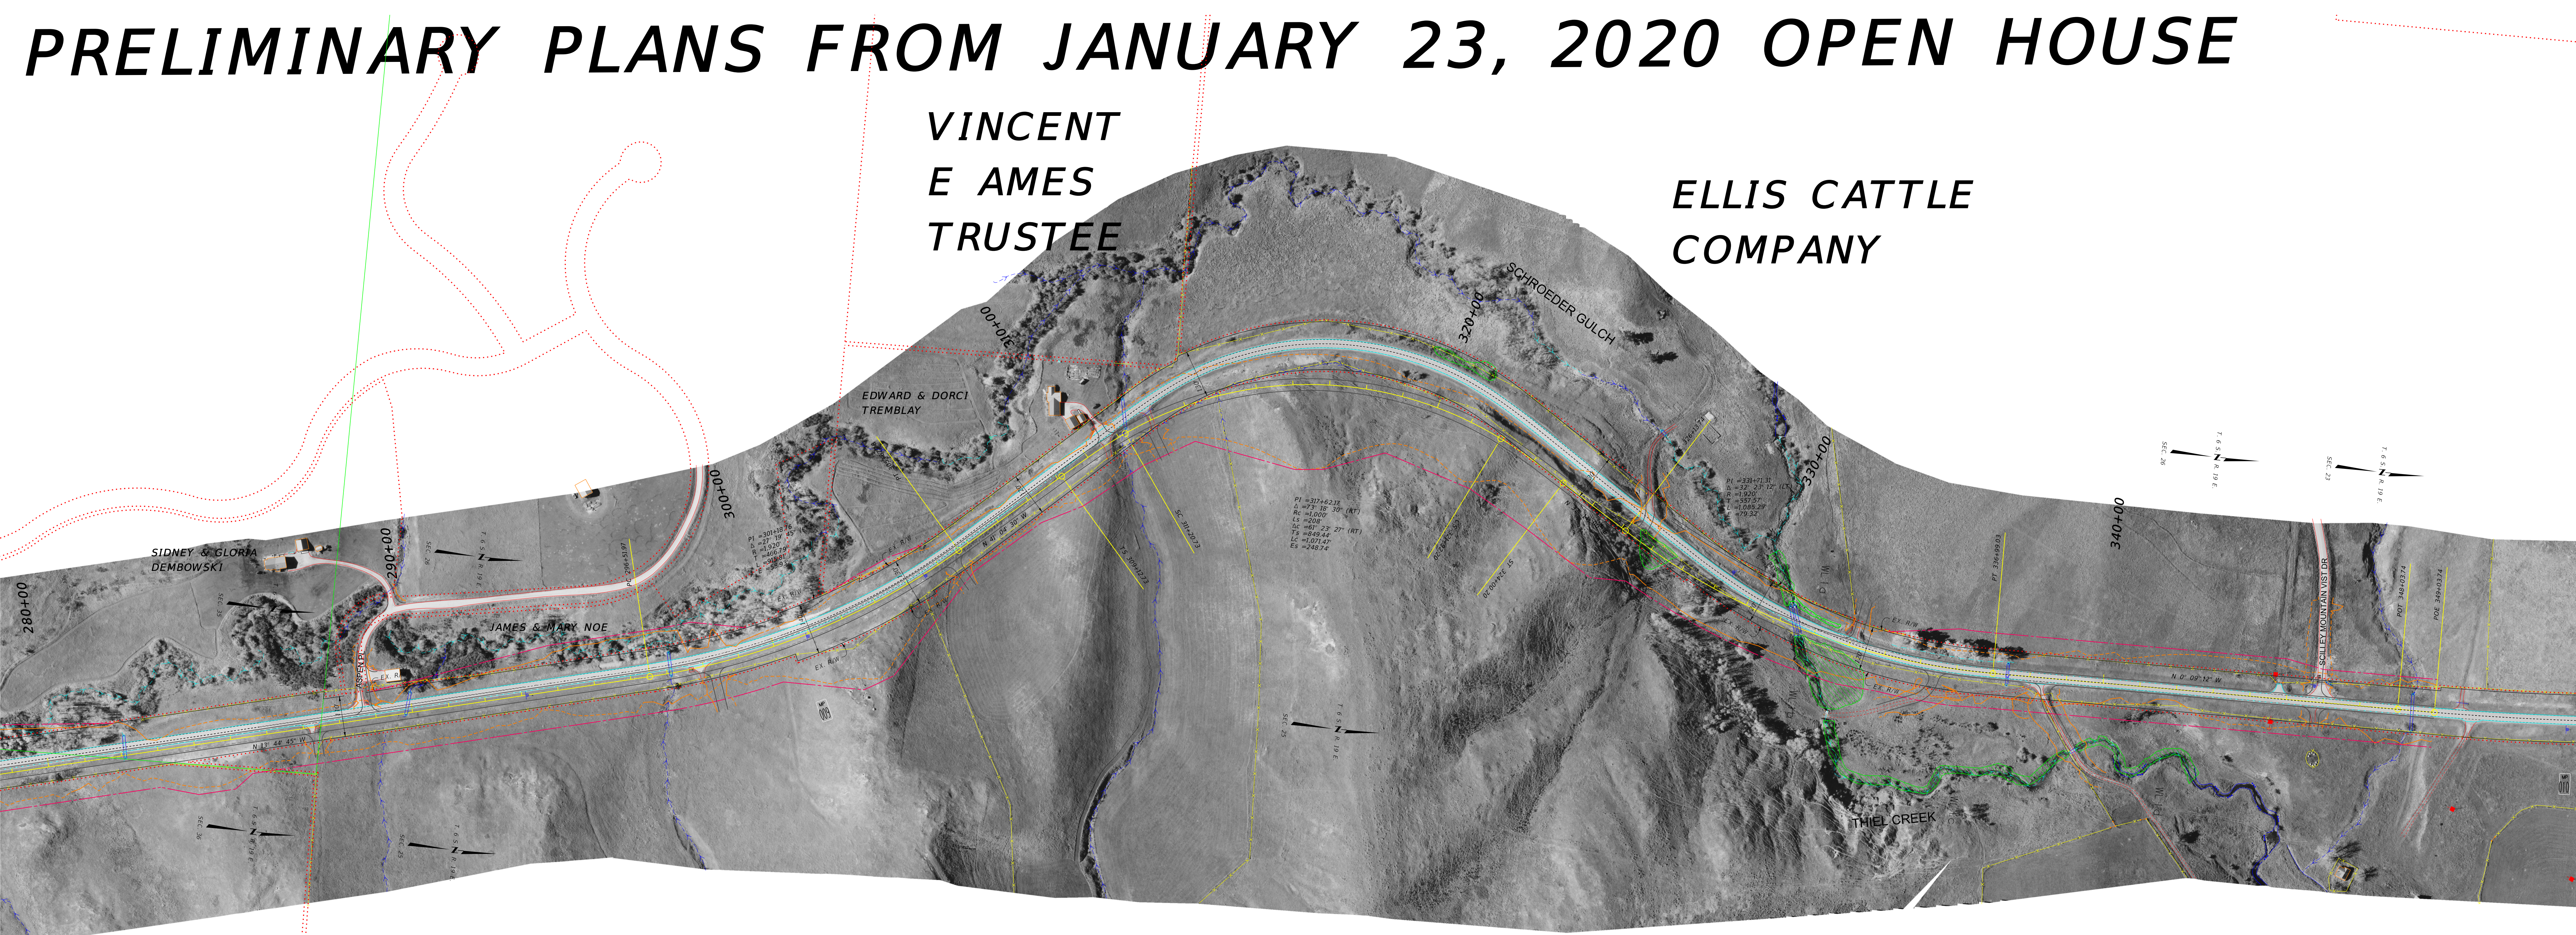

PALISADES
LIVESTOCK

STPP 78-1(24)5
NW OF RED LODGE - NW
[UPN 8540000]

LEGEND:

- EXISTING CENTERLINE:
- EXISTING PAVEMENT EDGE:
- EXISTING RIGHT-OF-WAY:
- OWNERSHIP DOTS:
- PROPOSED CENTERLINE:
- PROPOSED SHOULDER EDGE:
- PROPOSED PAVEMENT EDGE:
- PROPOSED FILL CONSTRUCTION LIMITS:
- PROPOSED CUT CONSTRUCTION LIMITS:
- TENTATIVE RIGHT-OF-WAY:

LLOYD & MALINDA COWGER